



Hospital Project

2021.11.02

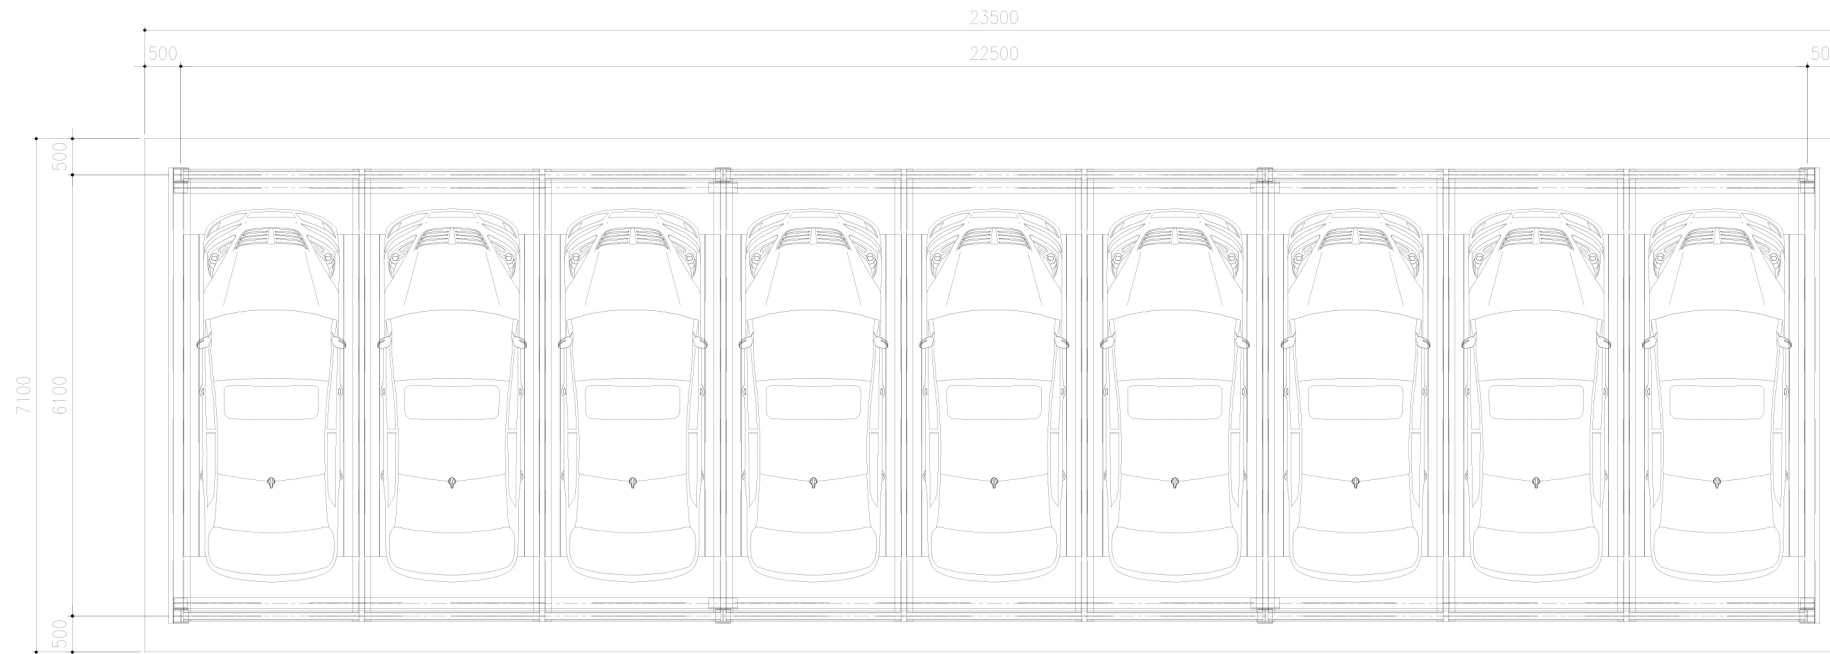

Top View

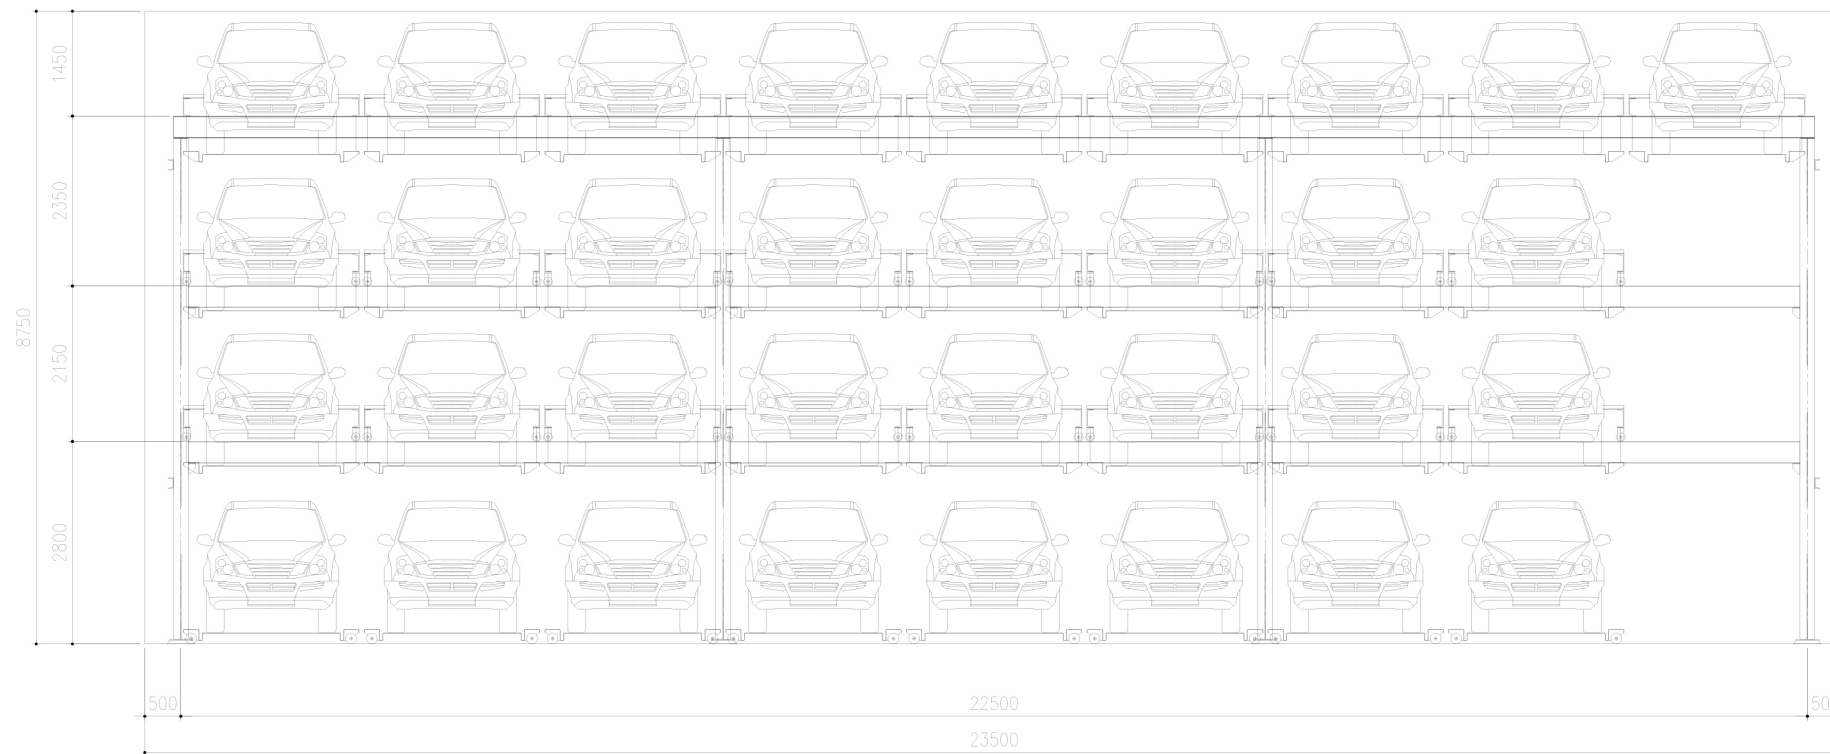


Front View

Specification


Available of Cars	(L)5160 x (W)2150 x (H)1950mm / 2500kg	
LIFTING	MOTOR	2.2kW GEARED MOTOR
	SPEED	4m/min
SHIFTING	MOTOR	0.4kW GEARED MOTOR
	SPEED	8m/min

33cars

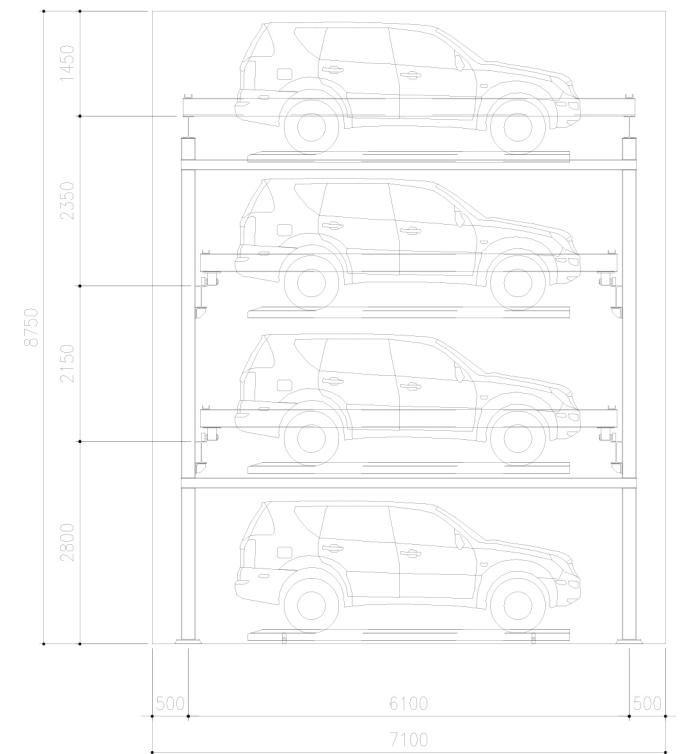


Side View

 ATECO CORPORATION اتيكو كورپوريشن		PROJECT NAME		Hospital Project	
		APPR	DATE	2021.11.02	
PART NAME	LAYOUT	CHEC	PRO'T		
DWG. NO.	Puzzle type-001	DESIG	SCALE	A1, 1/50	

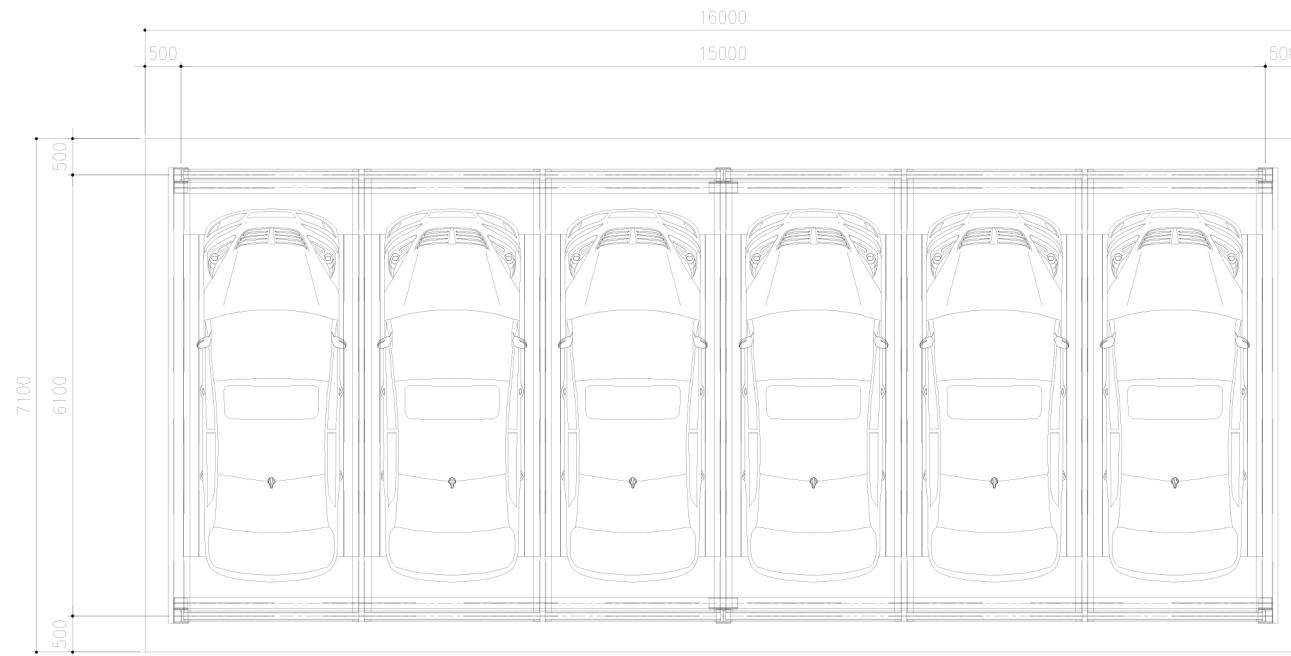

Top View

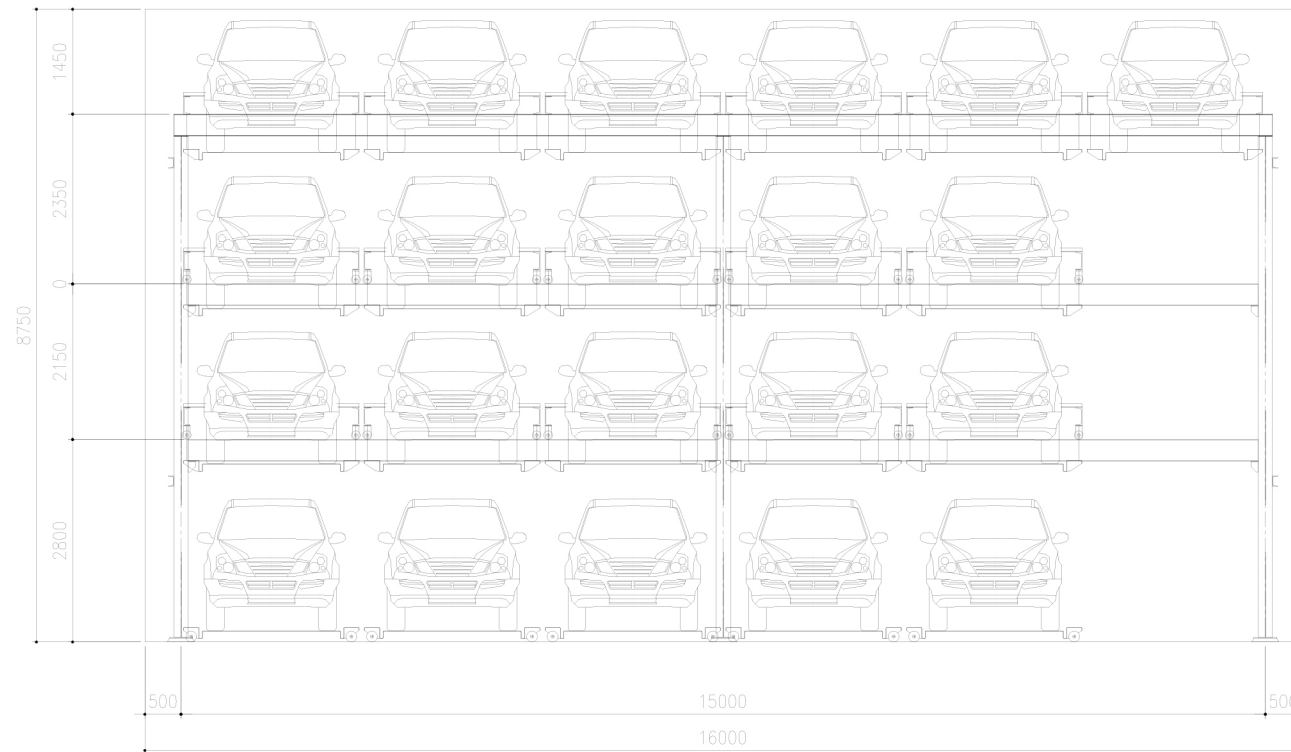


Front View

Specification

Available of Cars	(L)5160 x (W)2150 x (H)1950mm / 2500kg	
LIFTING	MOTOR	2.2kW GEARED MOTOR
	SPEED	4m/min
SHIFTING	MOTOR	0.4kW GEARED MOTOR
	SPEED	8m/min

21cars

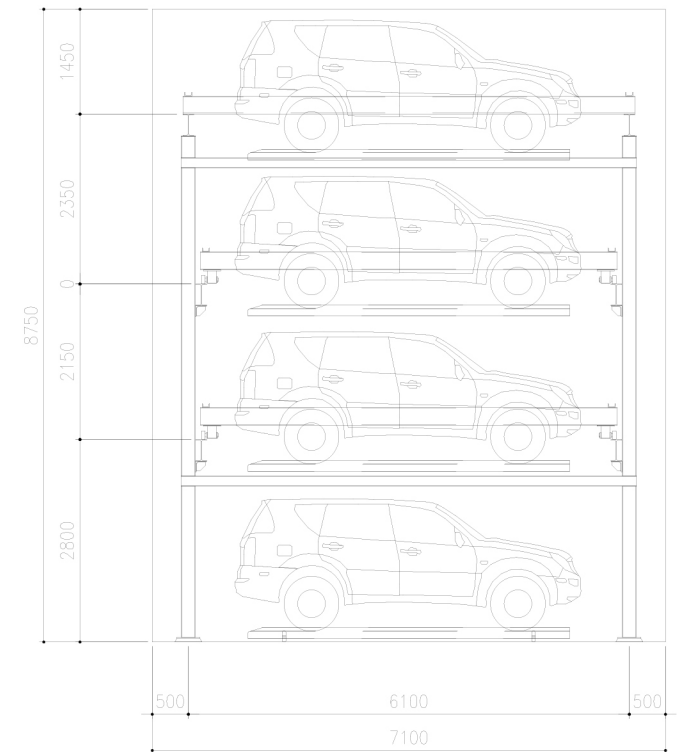


Side View





PROJECT NAME Hospital Project

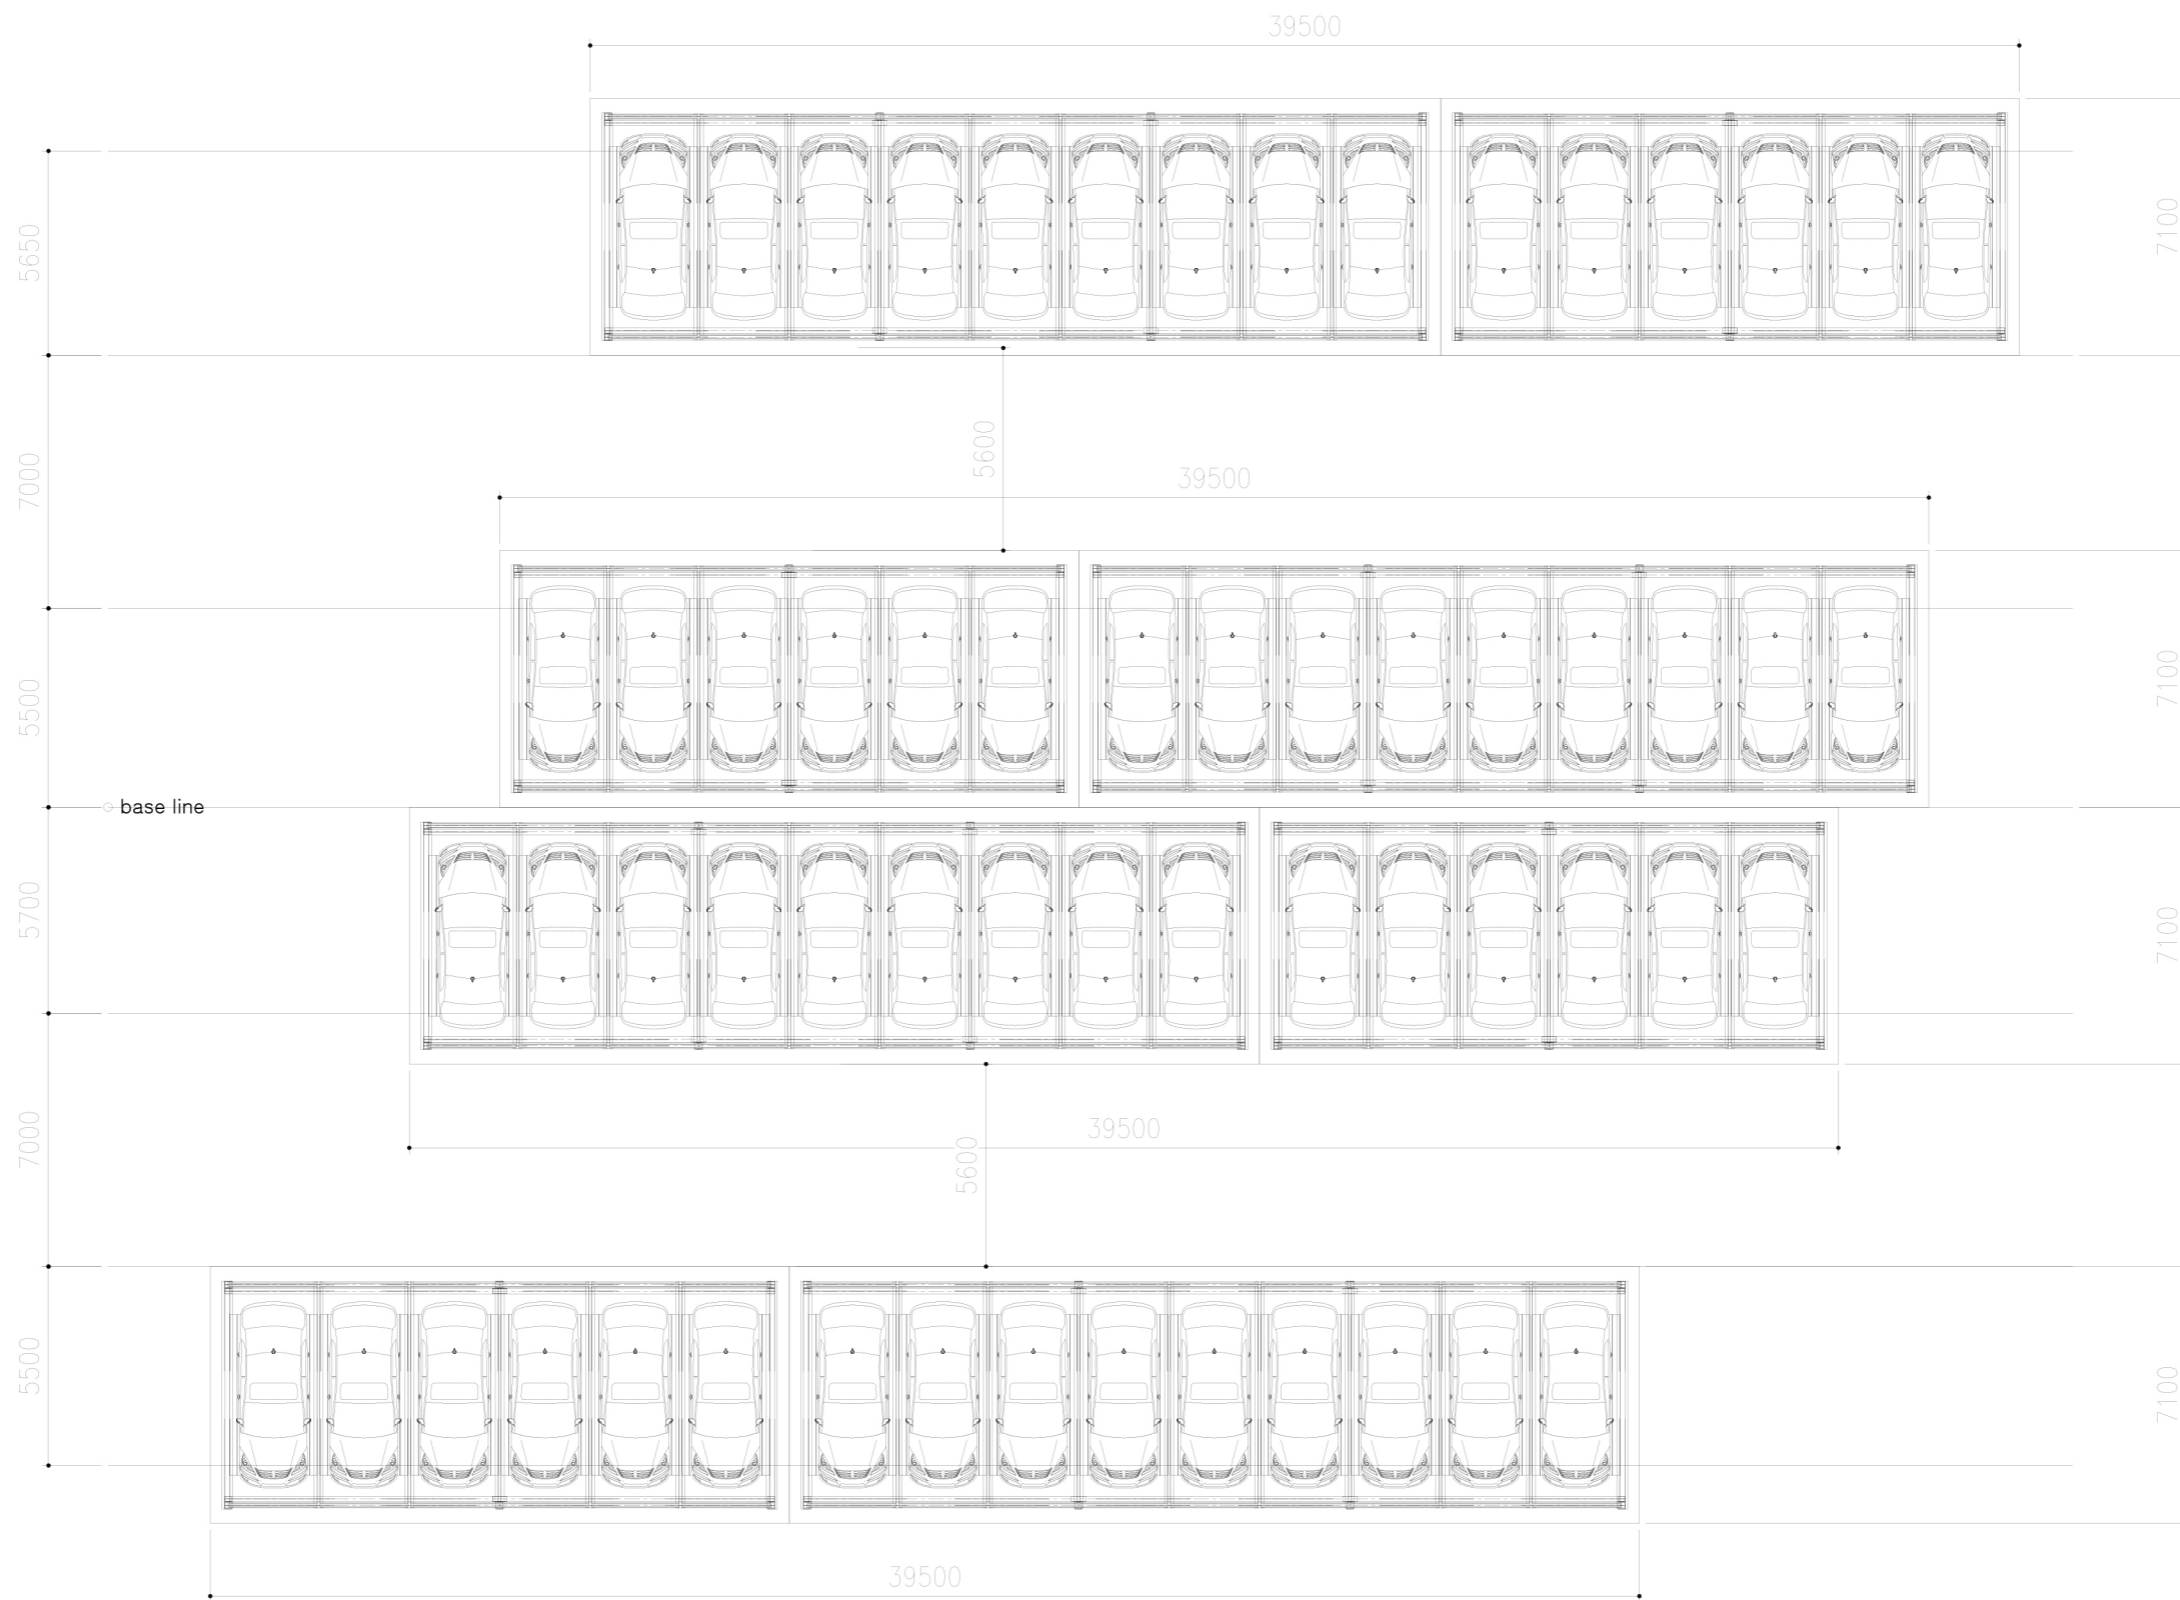PART NAME	LAYOUT	APPR	DATE	2021.11.02
DWG. NO.	Puzzle type-002	CHEC	PRO'T	
		DESIG	SCALE	A1, 1/50



Parking Plan

 ATECO CORPORATION اتيكو كورپوريشن		PROJECT NAME		Hospital Project	
		APPR		DATE	2021.11.02
PART NAME	LAYOUT	CHEC		PRO'T	
DWG. NO.	Puzzle type-003	DESIG		SCALE	A1, 1/100